



NY ADELGADE 5

13.09.2018



05. november 2019


NY ADELGADE - 1:400



**MANGOR
& NAGEL**
ARKITEKTER



05. november 2019

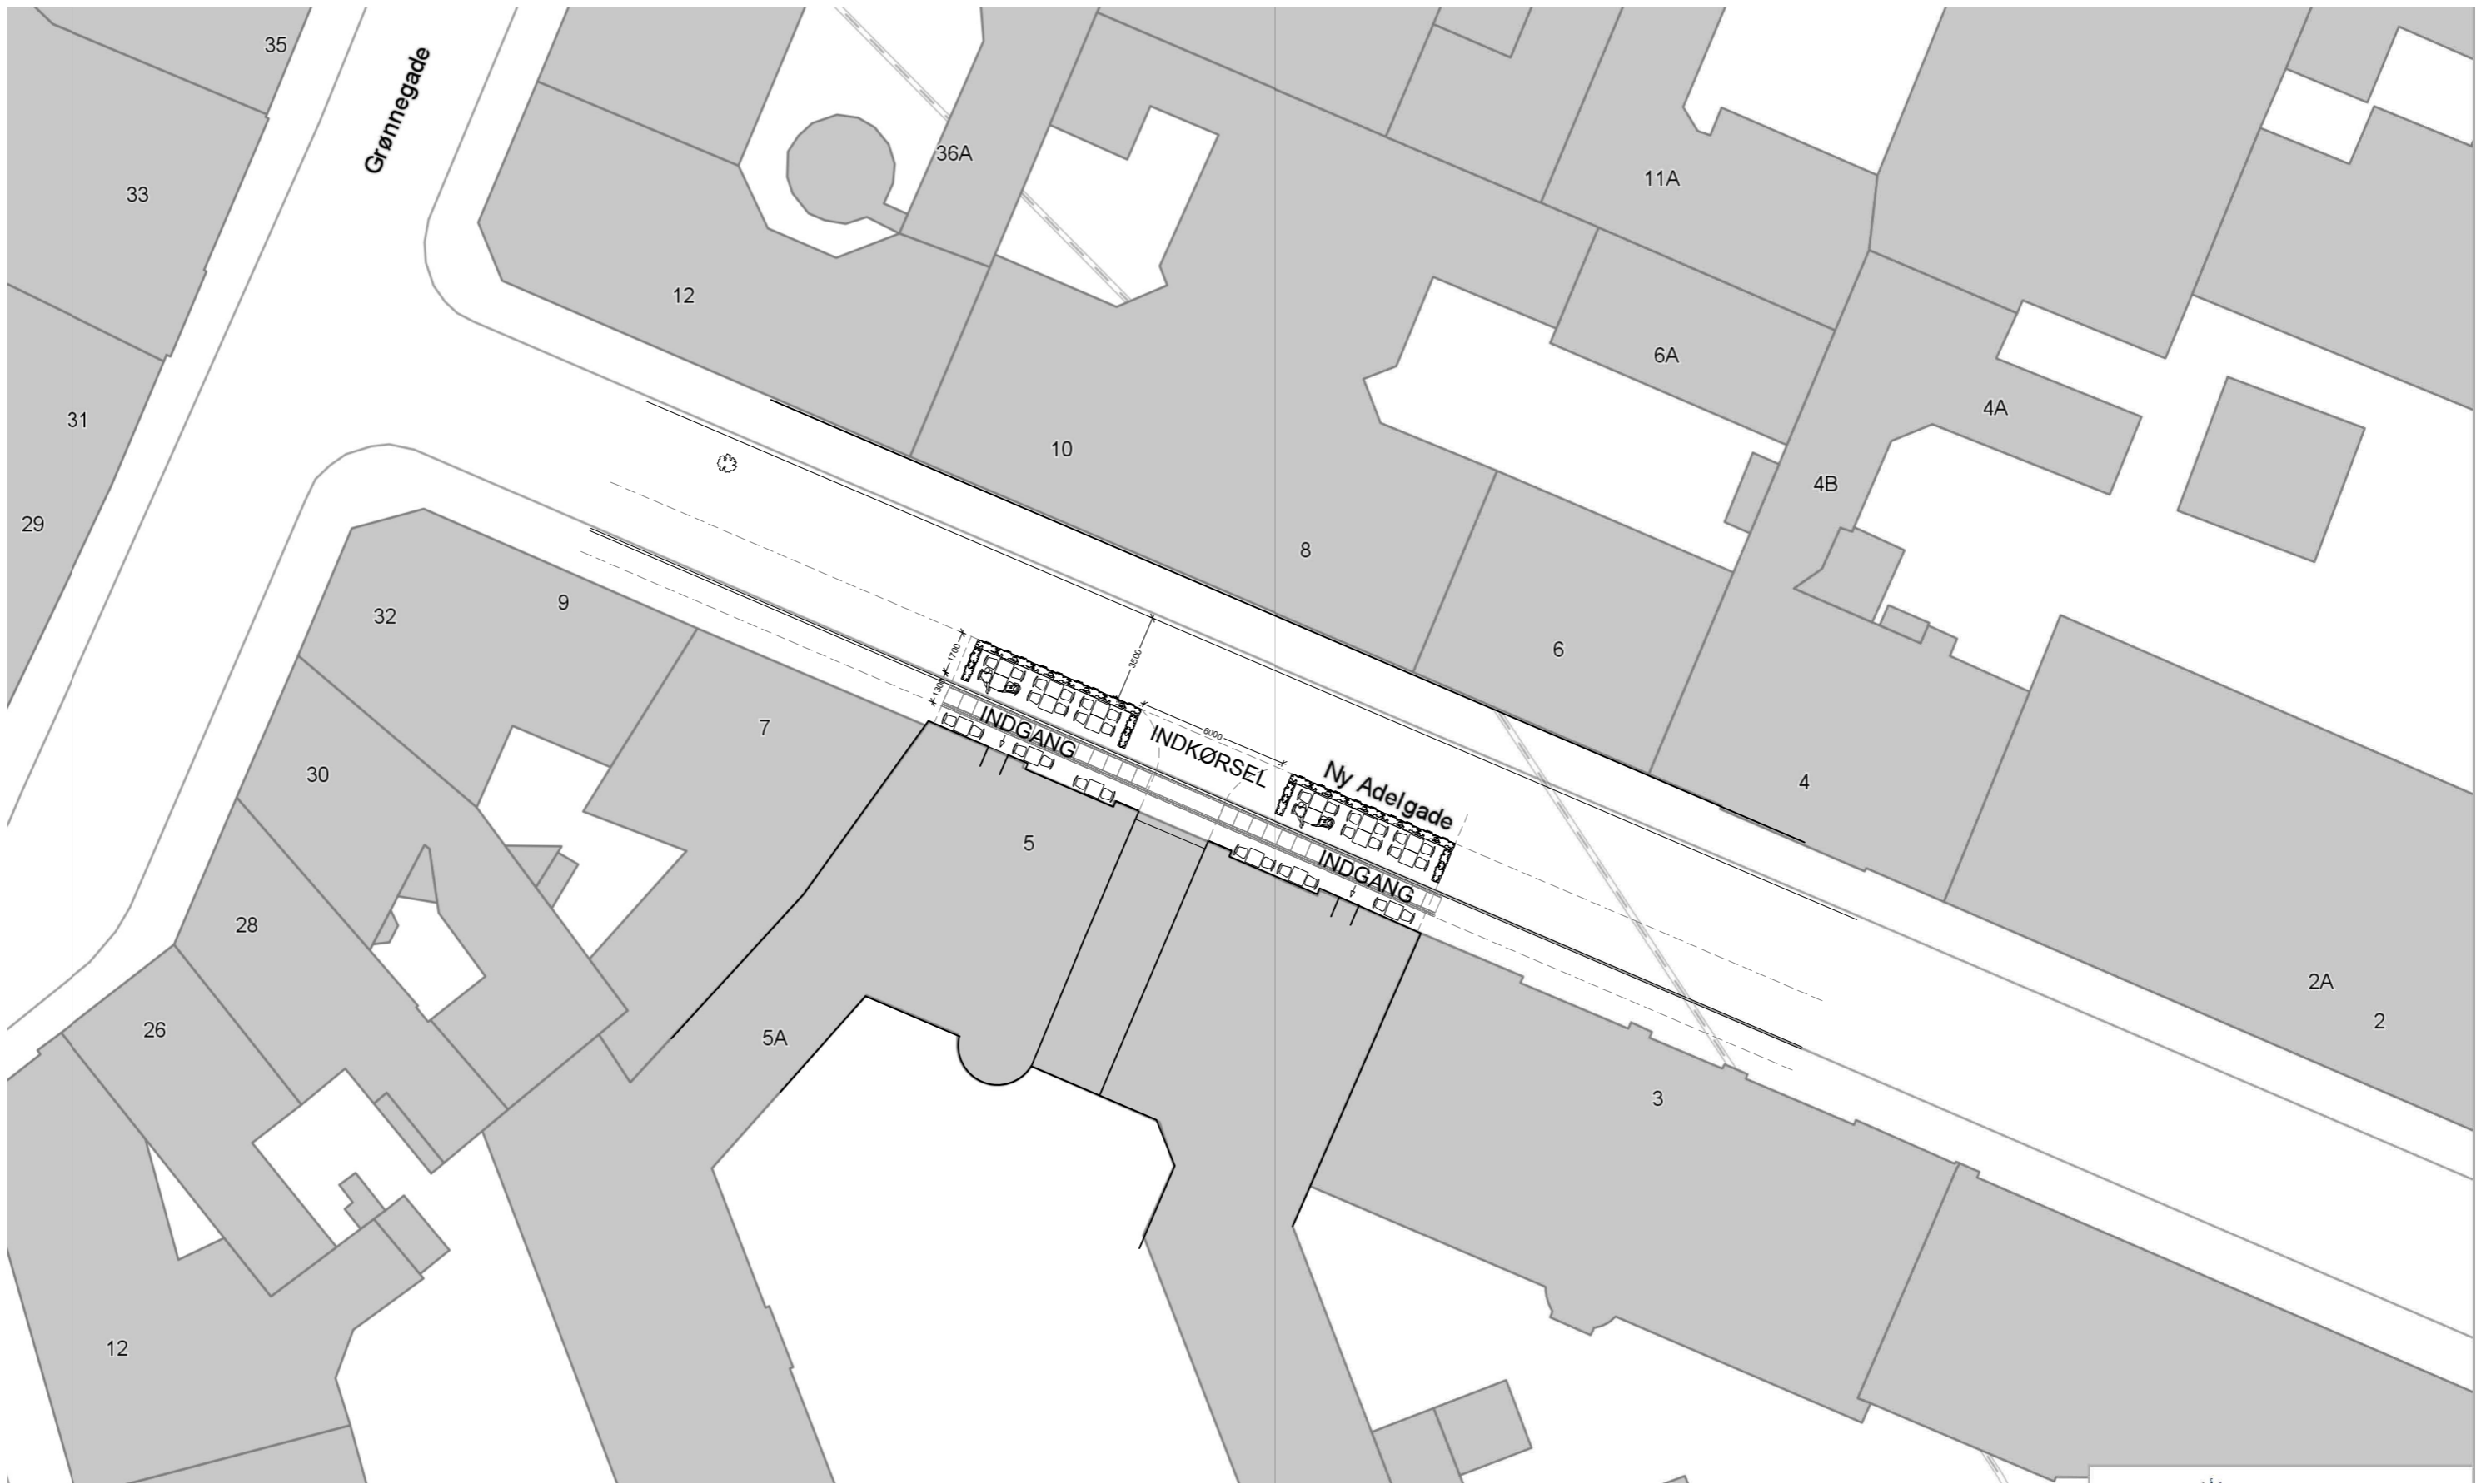

MODSTÅENDE FORTORV

3500

6000

NY ADELGADE

1700
1300

INDKØRSEL

INDGANG

INDGANG

