


Foreløbig

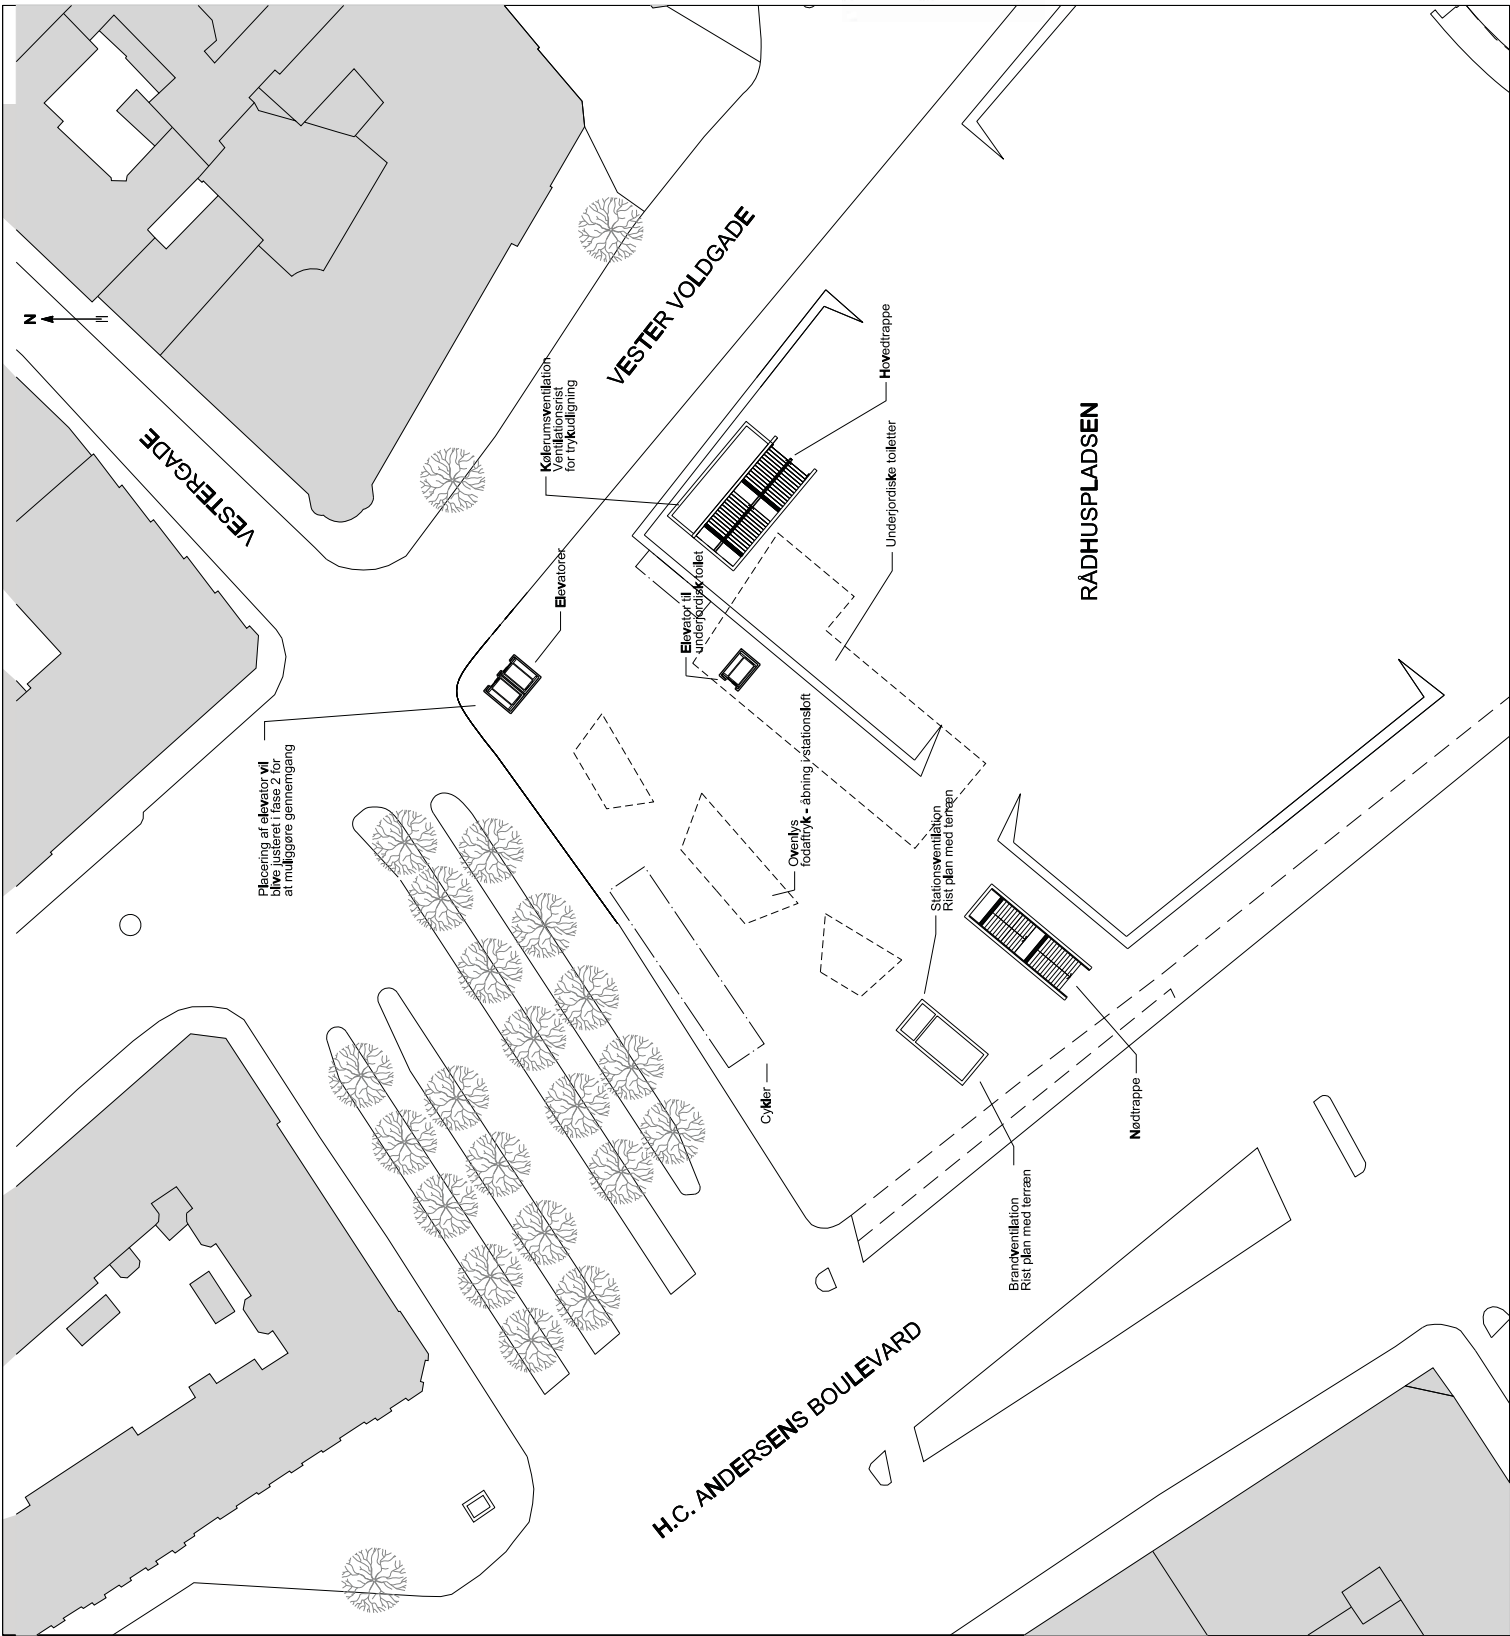

Ver.	Date	Description	Designed	Checked	Approved
Metroselskabet I/S					
Cityringen					
Skitse		WBS			
v. Rådhuspladsen		Drawn			KVI
Overlyst fodgængeråbning		Designed			
Description		Checked			
		Approved			
		Scale			
		Date	20080417		
		Drawn by			
		Document No.	MCW-2-ST1-ARC-SRH162		
		Version			0.1