

D. 9/12-2009


Aboulevar den

stuen

TEGNESTUEN LUNDBAK
RÅDGIVENDE ARKITEKTVIRKSOMHED

RATHSACKSVEJ 9
DK-1862 FREDERIKSBERG C

TLF: +45 44 44 27 99
FAX: +45 44 44 67 99

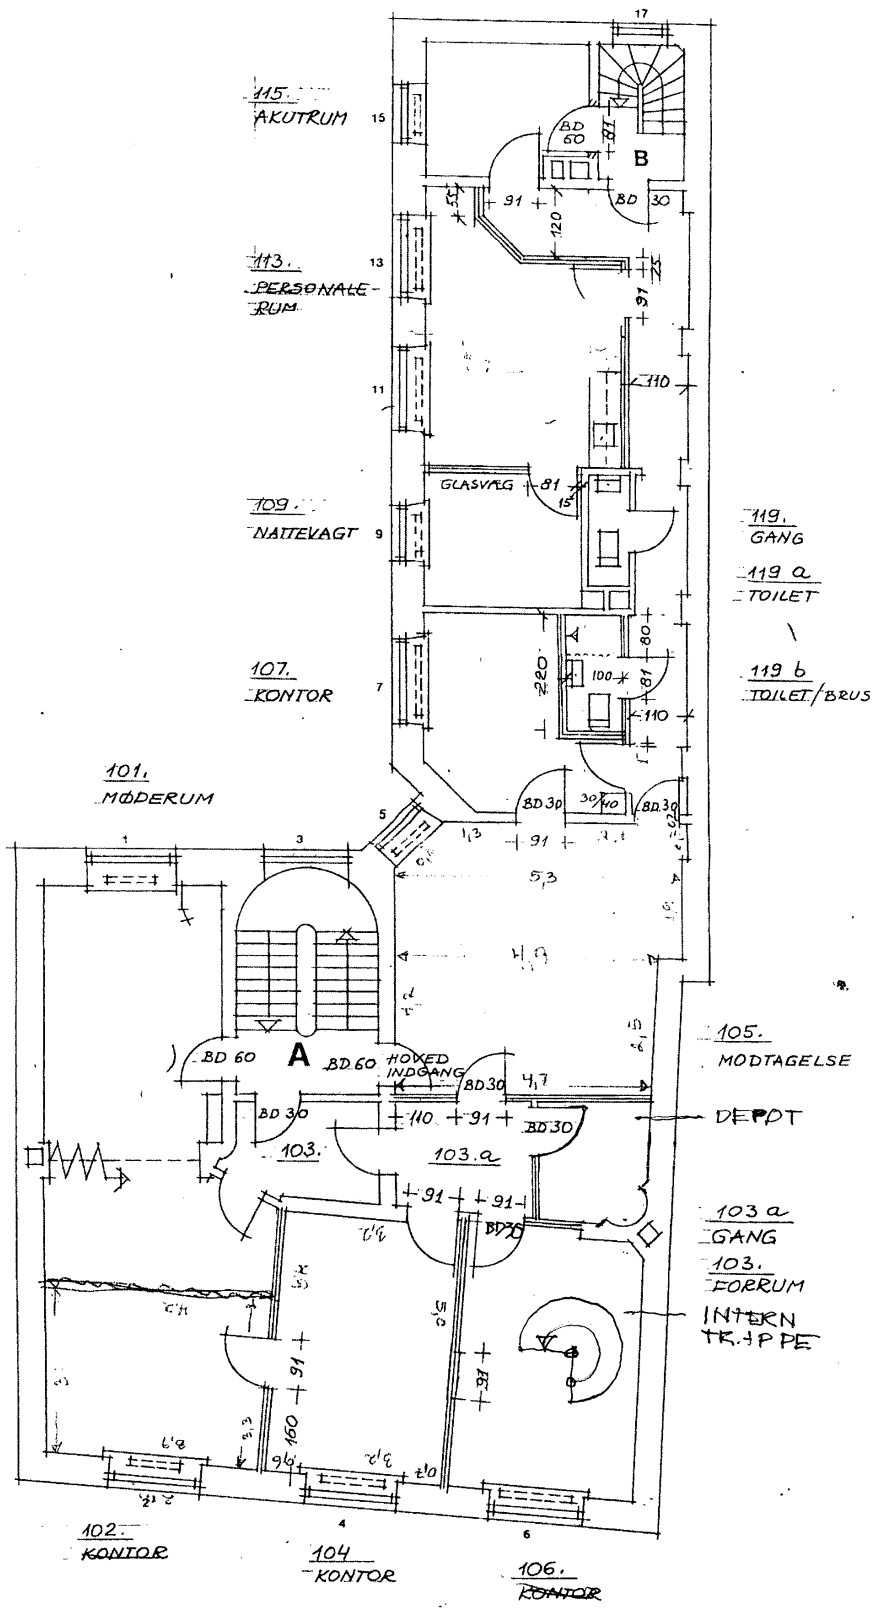

1. sal

0. 9/12 - 2009

2. s



RATHSACKSVEJ 9
DK-1862 FREDERIKSBERG C

TLF: +45 44 44 27 99
FAX: +45 44 44 67 99