


# SITUATIONSPLAN

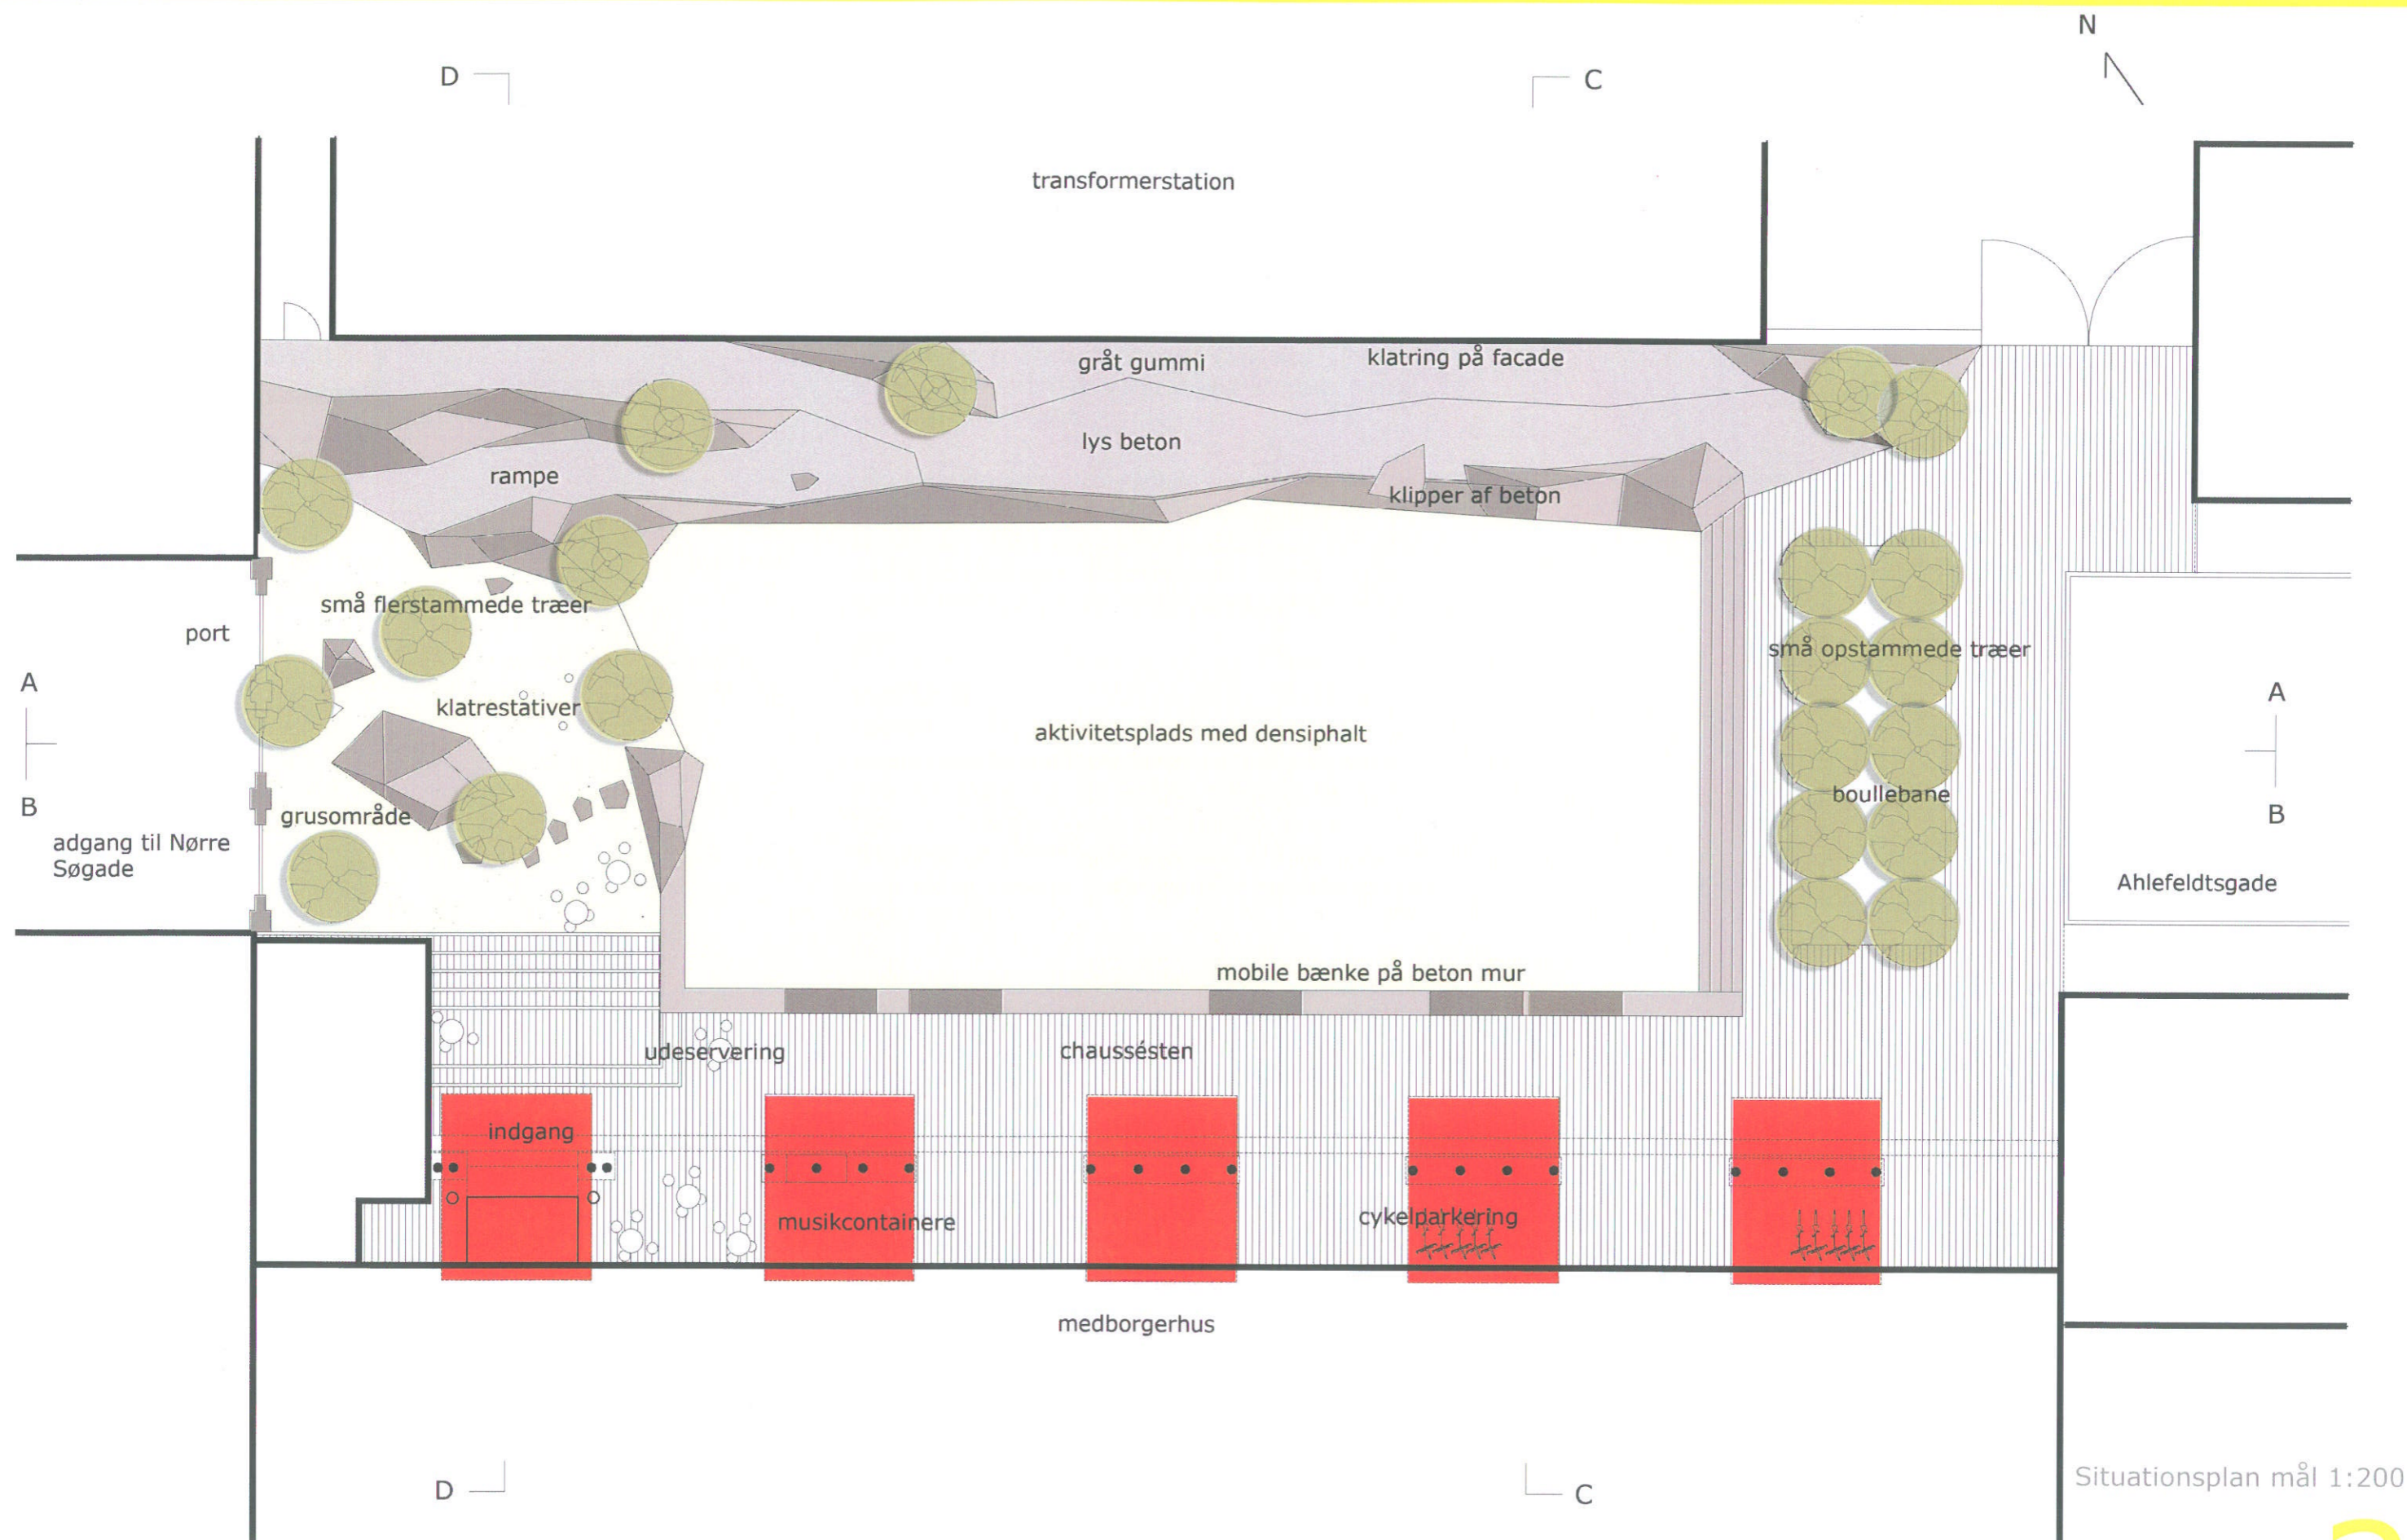

Situationsplan mål 1:200